

Zones

Zone B- Kitchen, refurbishment and extension.

Zone C- Dining, refurbishment and extension.

Zone F- Music, refurbishment and extension.

Zone G- Food Tech, refurbishment.

Zone L- Science/ICT, refurbishment.

Zone Q- New Two Storey Block.

Zone R- New All Weather Pitch.


Zone S- Tarmac Surfacing to car park.

Zone T- New Netball court.

Zone U- Re-surfacing exist courts.

Zone V- New Boundary Fence.

First Floor Gold Corridor Classroom Window Replacements

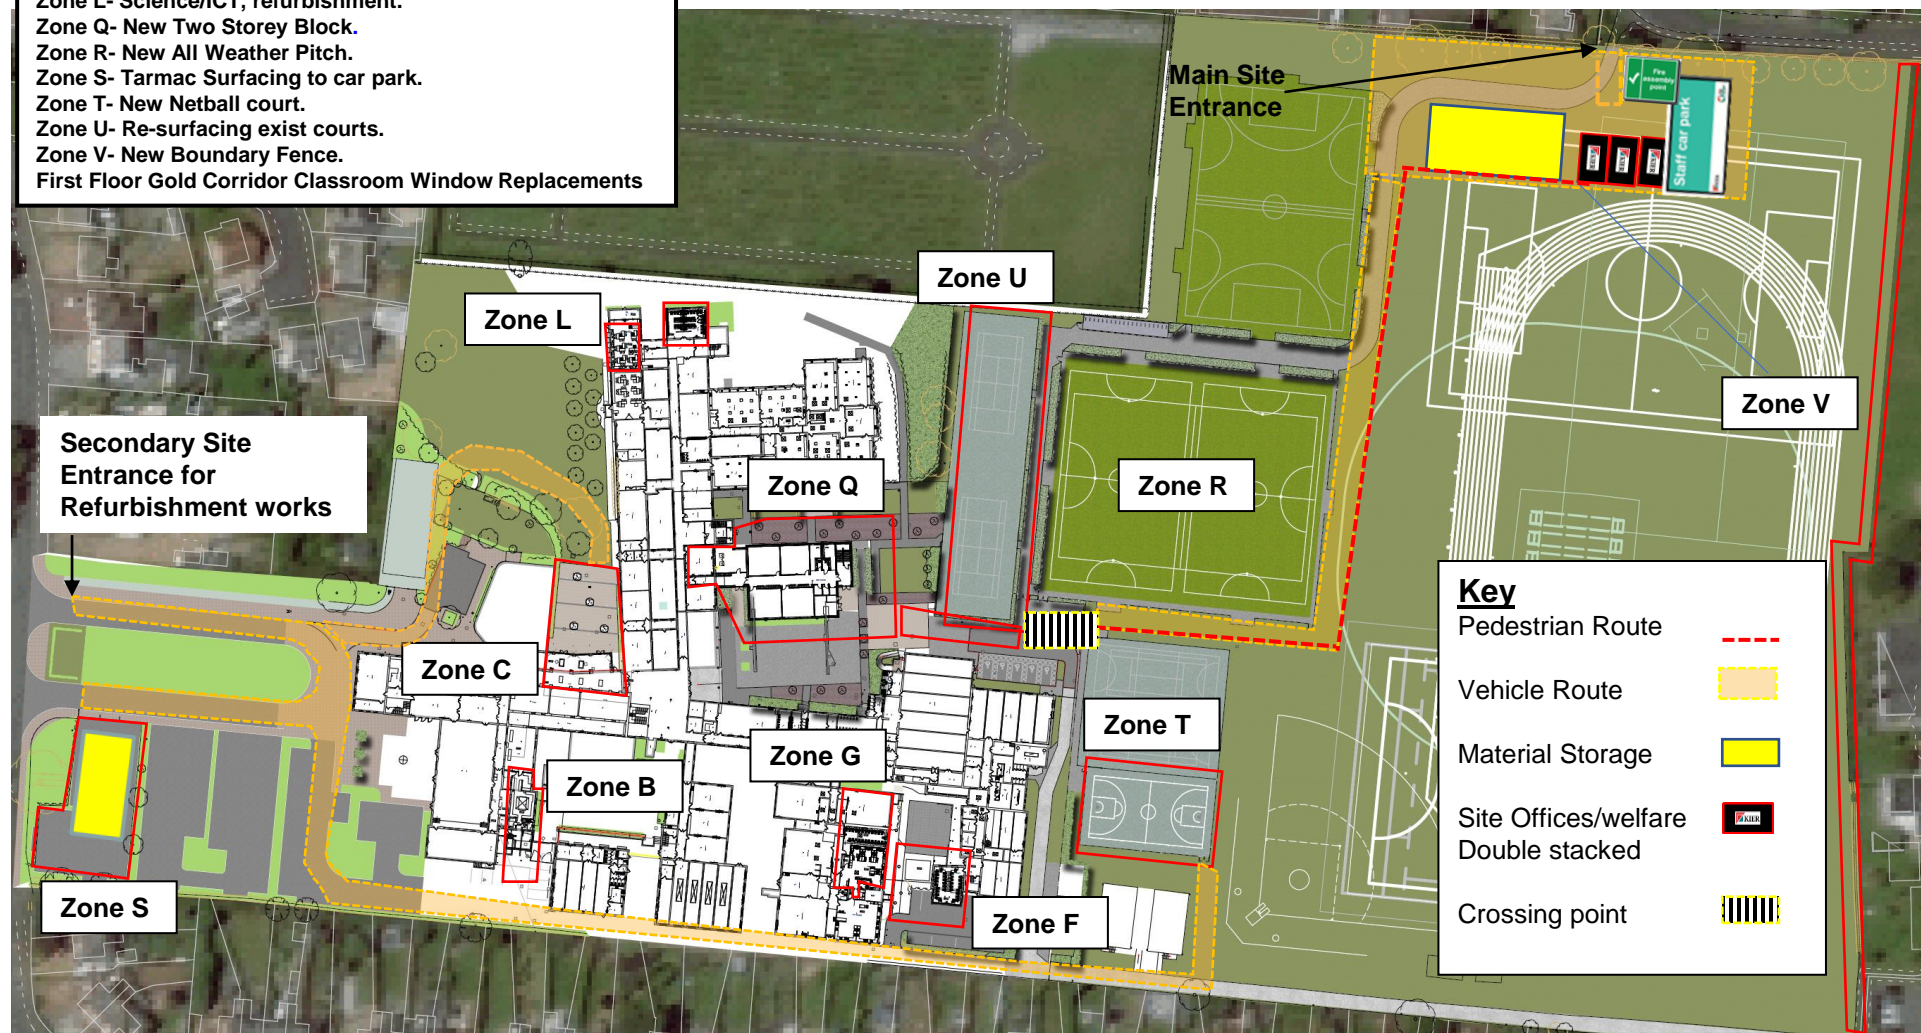

Project
Sir Harry Smith

Job No
10007327
Date
Sept 22

Drawn By
RG
Checked By
WH

Title
Site Logistic Plan
Drawing Number
CEMP rev3

